



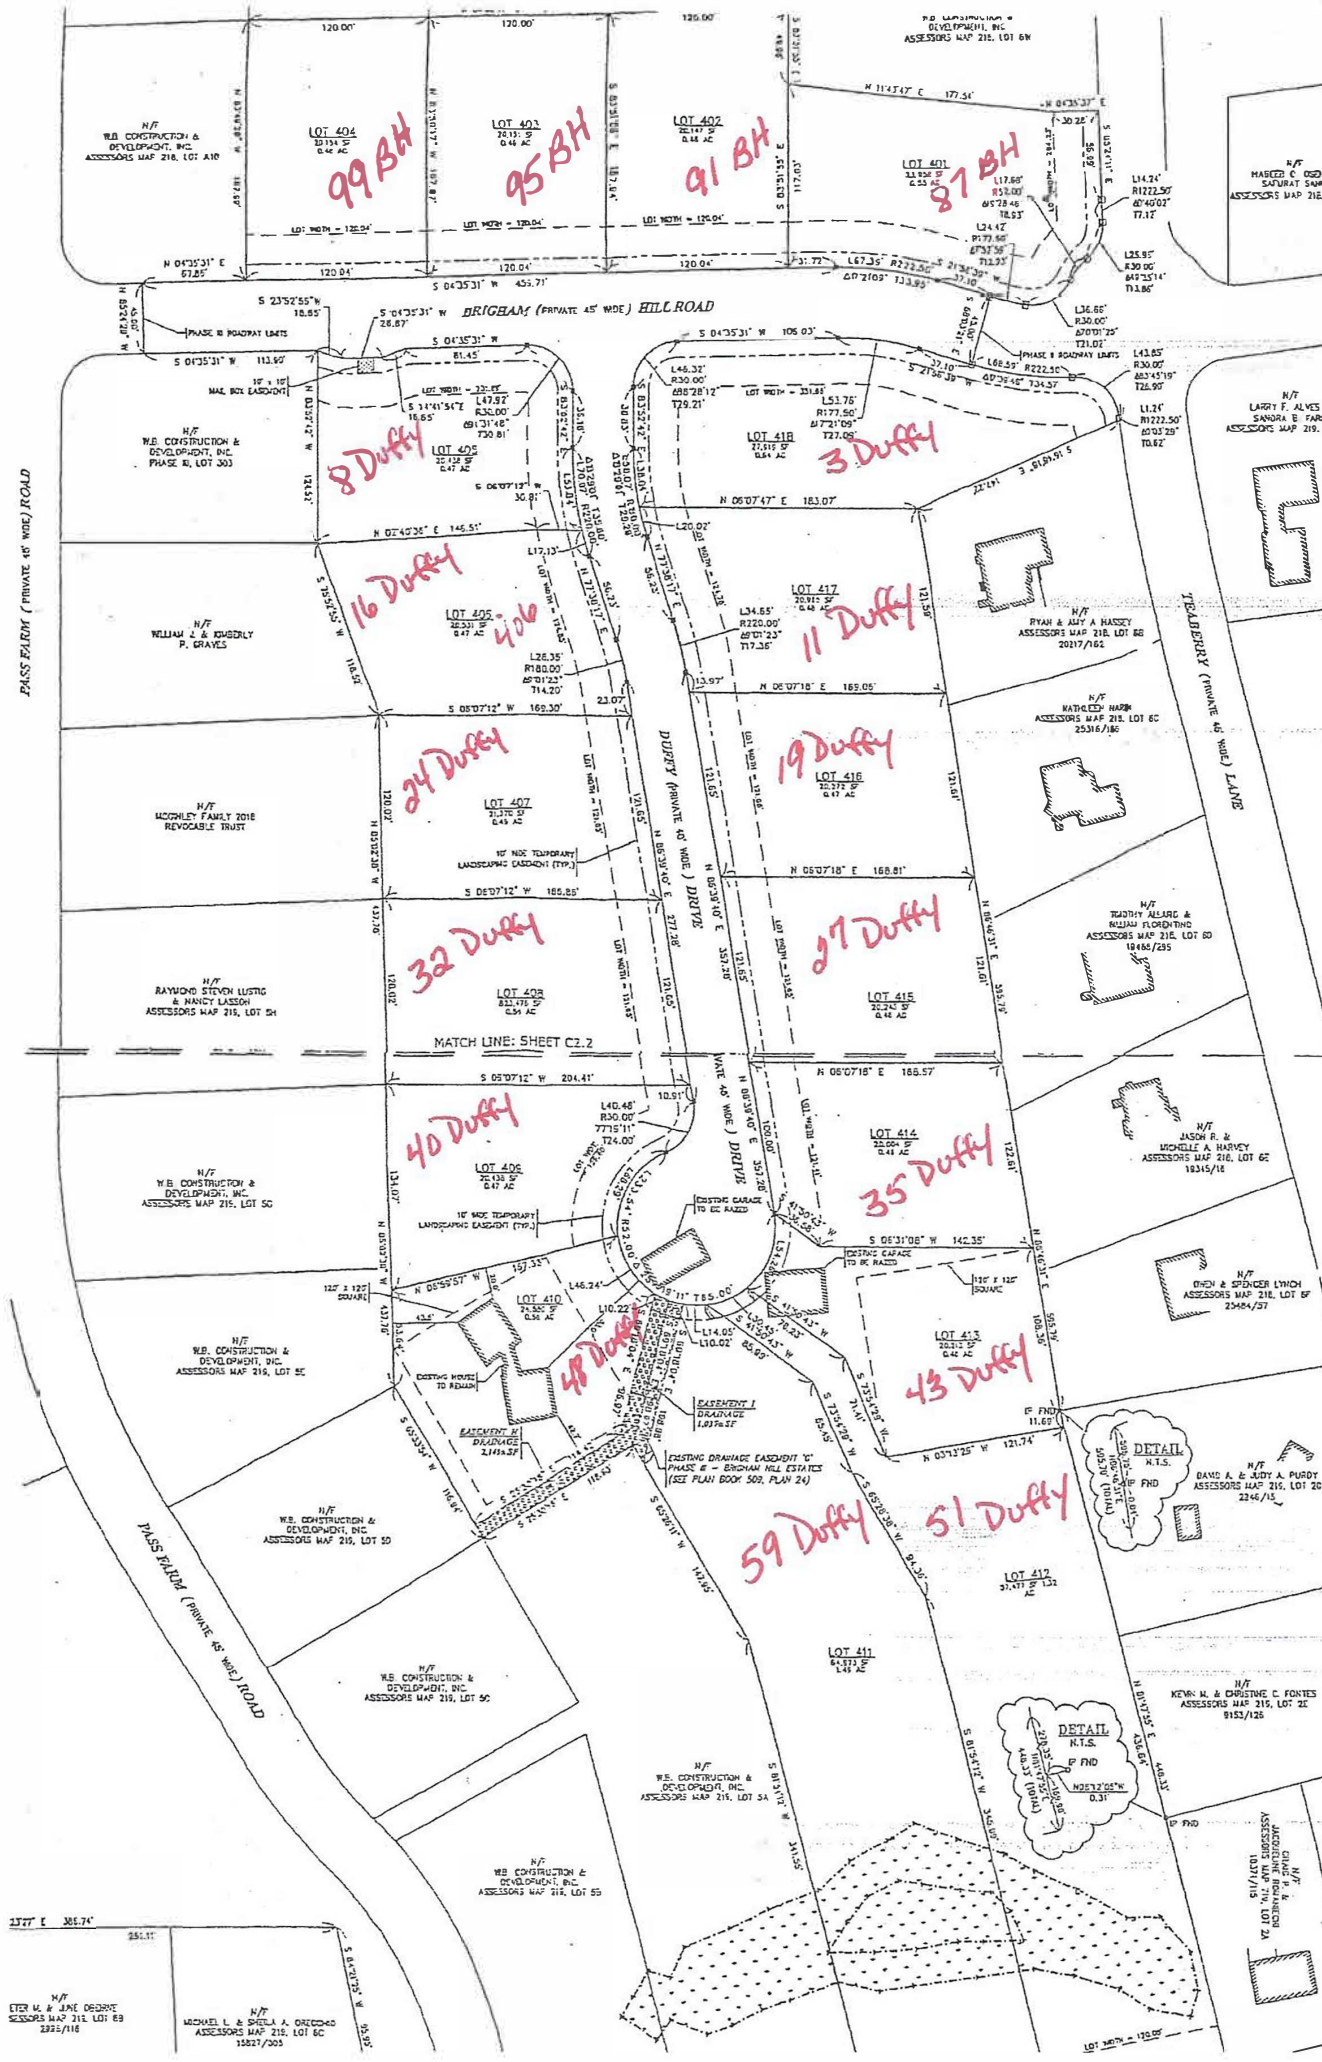

BEING A MAJORITY DATE _____
CLERK OF THE
OF ATTLEBORO, HEREBY CERTIFY THAT
NOTICE OF THE APPROVAL OF THIS PLAN
THE PLANNING BOARD HAS BEEN RECEIVED
RECORDED BY THIS OFFICE AND NO APPEAL
WAS RECEIVED DURING THE 30 DAYS NEXT
AFTER RECEIPT AND RECORDING OF SAID
NOTICE.

ATLEBORO CITY CLERK _____
SUBJECT TO COVENANT
RECORDED HEREWITH

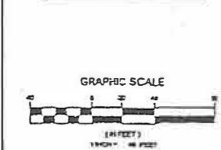

DRAWING ISSUED FOR:

☐ CONCEPT	☐ CONSTRUCTION
☒ PERMIT	☐ CONSTRUCTION
	☐ RECORD

THIS PLAN IS INTENDED TO SHOW CONVEYANCE
AND MAY NOT SHOW ALL CONSTRUCTION DETAILS
AND SPECIFICATIONS FOR THE PROPOSED IMPROVEMENTS
AND MAY NOT EXHIBIT ALL CONSTRUCTION REG./AREAS
CONSTRUCTION JURISDICTION

REVISIONS

NO.	DATE	DESCRIPTION
1	1/23/21	FOR REVIEW COMMENTS
2	3/16/21	FOR REVIEW COMMENTS
3	3/24/21	FOR CONDITIONS OF APPROVAL

DEFINITIVE
SUBDIVISION PLAN


DEFINITIVE SUBDIVISION
PHASE IV
BRIGHAM HILL ESTATES
ATTLEBORO, MA

WB CONSTRUCTION
&
DEVELOPMENT INC.
102C POND STREET
SEEKONK, MA 02771
Address Survey & Engineering, Inc.
1445 Sennett - Old Farmington - Old Farmington
P.O. Box 312, 144 Sennett Street
Old Farmington, MA 02746
Tel: 508-278-1997 Fax: 508-278-1240

APPROVAL UNDER SUBDIVISION CONTROL
REQUIRED. ATTACHED PLANNING BOARD

BEING A MAJORITY DATE _____
CLERK OF THE
OF ATTLEBORO, HEREBY CERTIFY THAT
NOTICE OF THE APPROVAL OF THIS PLAN
THE PLANNING BOARD HAS BEEN RECEIVED
RECORDED BY THIS OFFICE AND NO APPEAL
WAS RECEIVED DURING THE 30 DAYS NEXT
AFTER RECEIPT AND RECORDING OF SAID
NOTICE.

ATLEBORO CITY CLERK _____
SUBJECT TO COVENANT
RECORDED HEREWITH

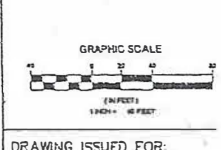

DRAWING ISSUED FOR:

☐ CONCEPT	☐ CONSTRUCTION
☒ PERMIT	☐ CONSTRUCTION
	☐ RECORD

THIS PLAN IS INTENDED TO SHOW CONVEYANCE
AND MAY NOT SHOW ALL CONSTRUCTION DETAILS
AND SPECIFICATIONS FOR THE PROPOSED IMPROVEMENTS
AND MAY NOT EXHIBIT ALL CONSTRUCTION REG./AREAS
CONSTRUCTION JURISDICTION

REVISIONS

NO.	DATE	DESCRIPTION
1	1/23/21	FOR REVIEW COMMENTS
2	3/16/21	FOR REVIEW COMMENTS
3	3/24/21	FOR CONDITIONS OF APPROVAL

DEFINITIVE